


← 2.48 m →

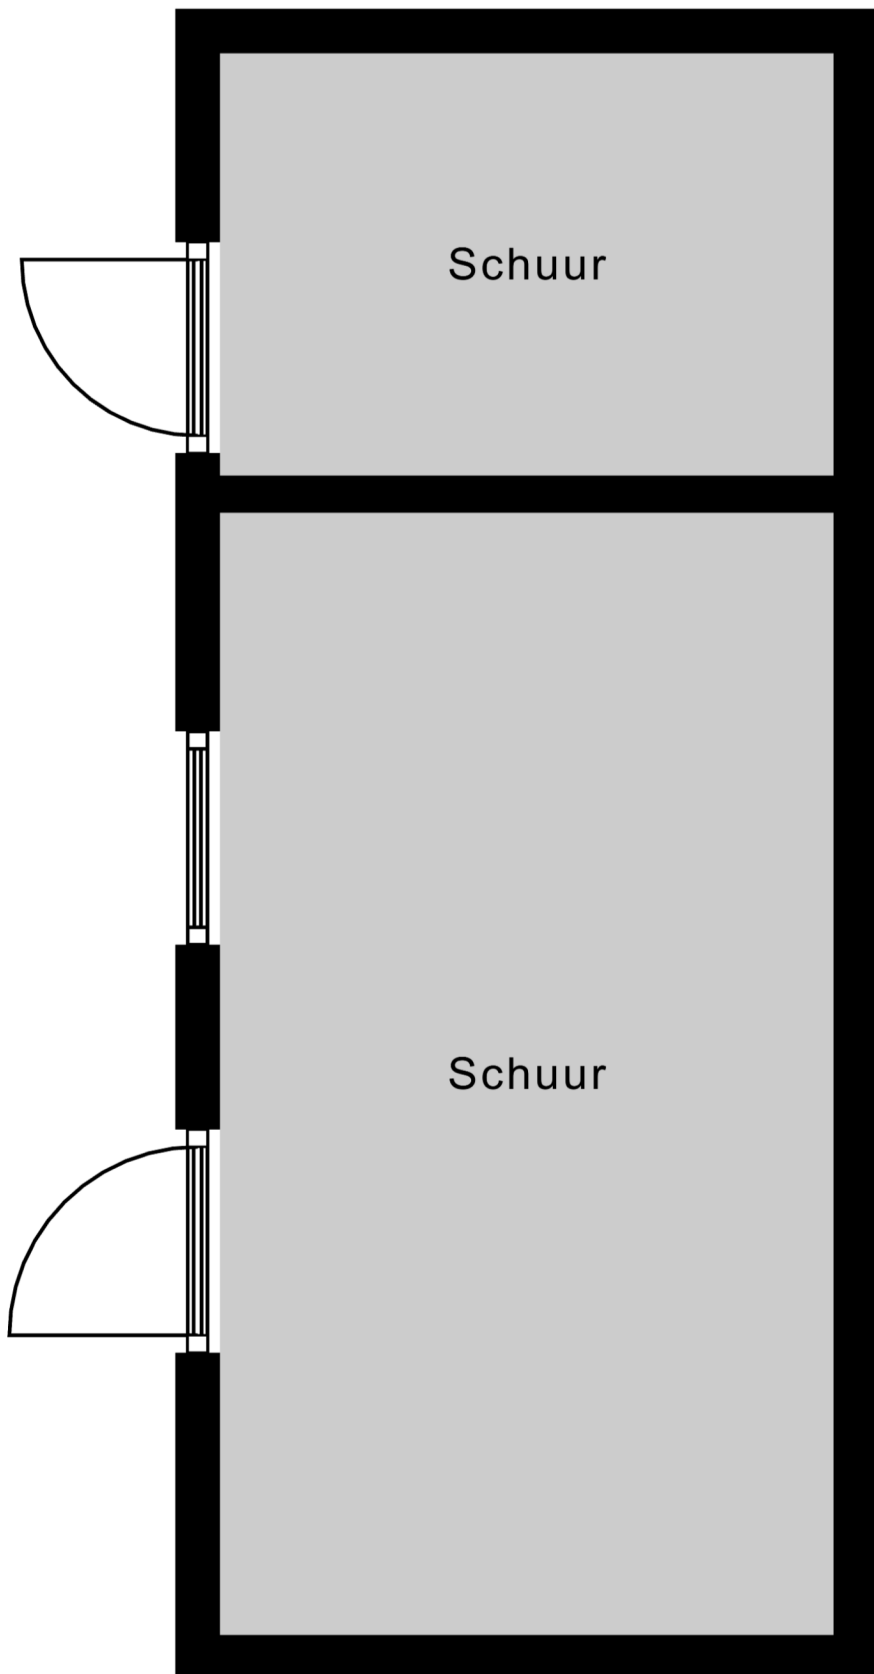

1.70 m

4.53 m

Schuur