


2.60 m

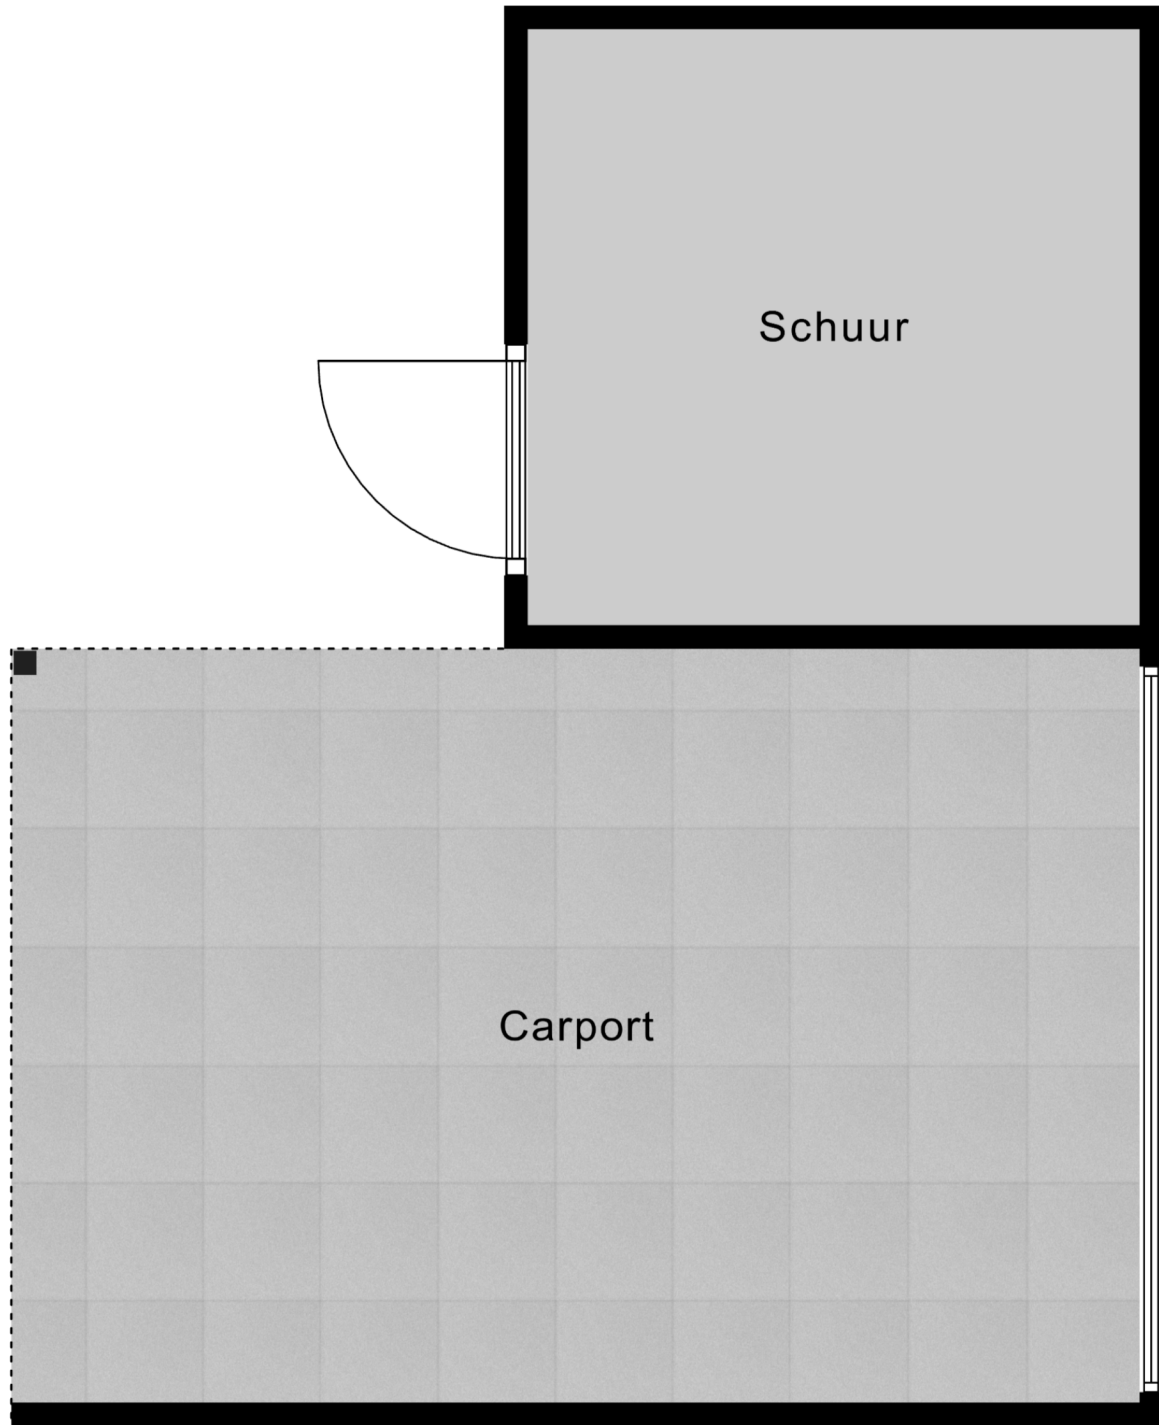

2.53 m

3.20 m

4.79 m

Schuur