

2.31 m

3.98 m


5.02 m

3.30 m

0.61 m

3.73 m

2.02 m 3.01 m

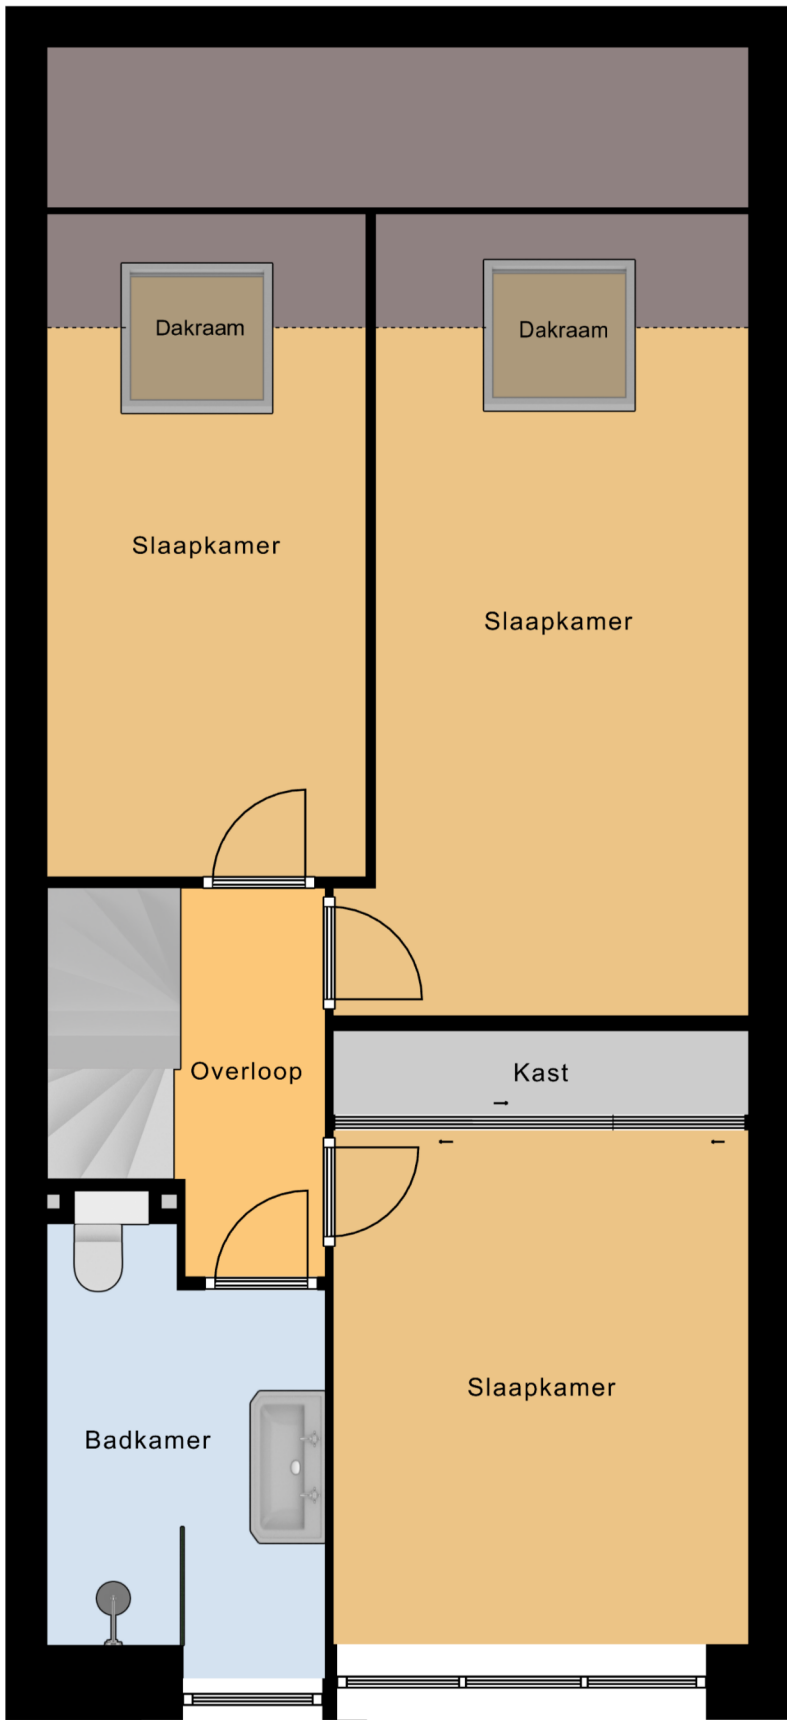

1e Verdieping