


2.91 m 3.63 m

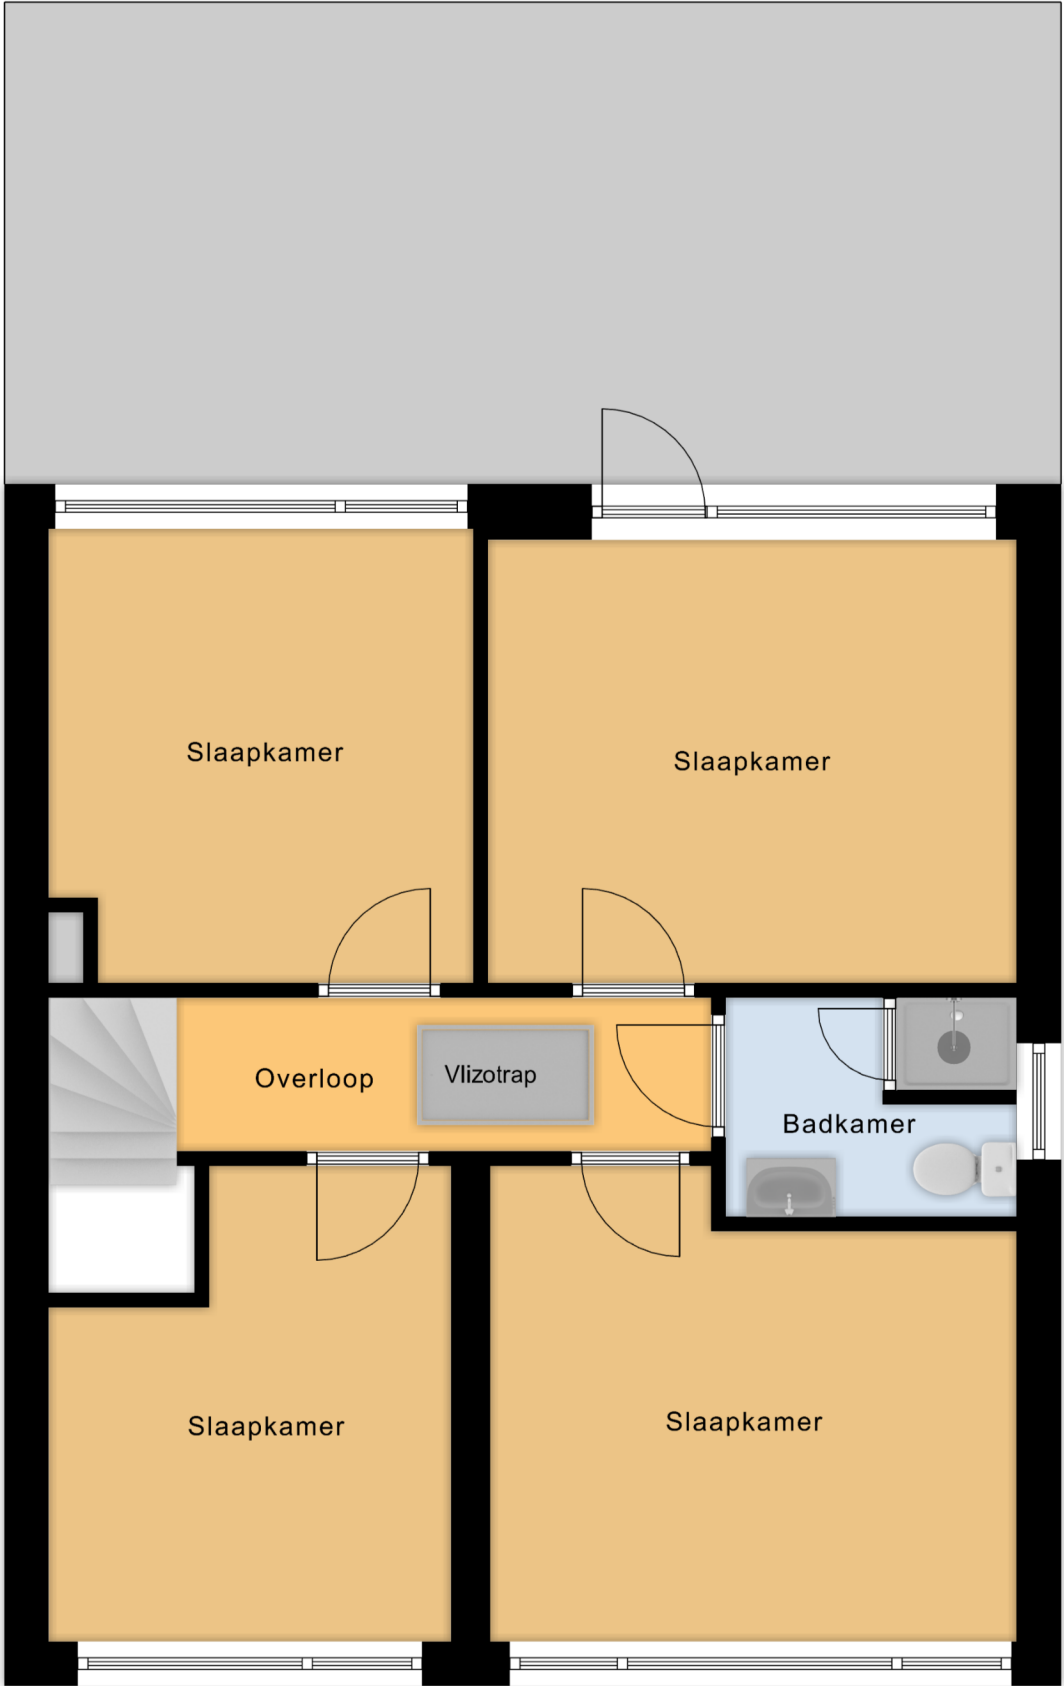

3.11 m

3.04 m

1.50 m

3.26 m

2.76 m 3.61 m

1e Verdieping